


# FLOW CHART FOR HERBAL EXTRACTION PLANT

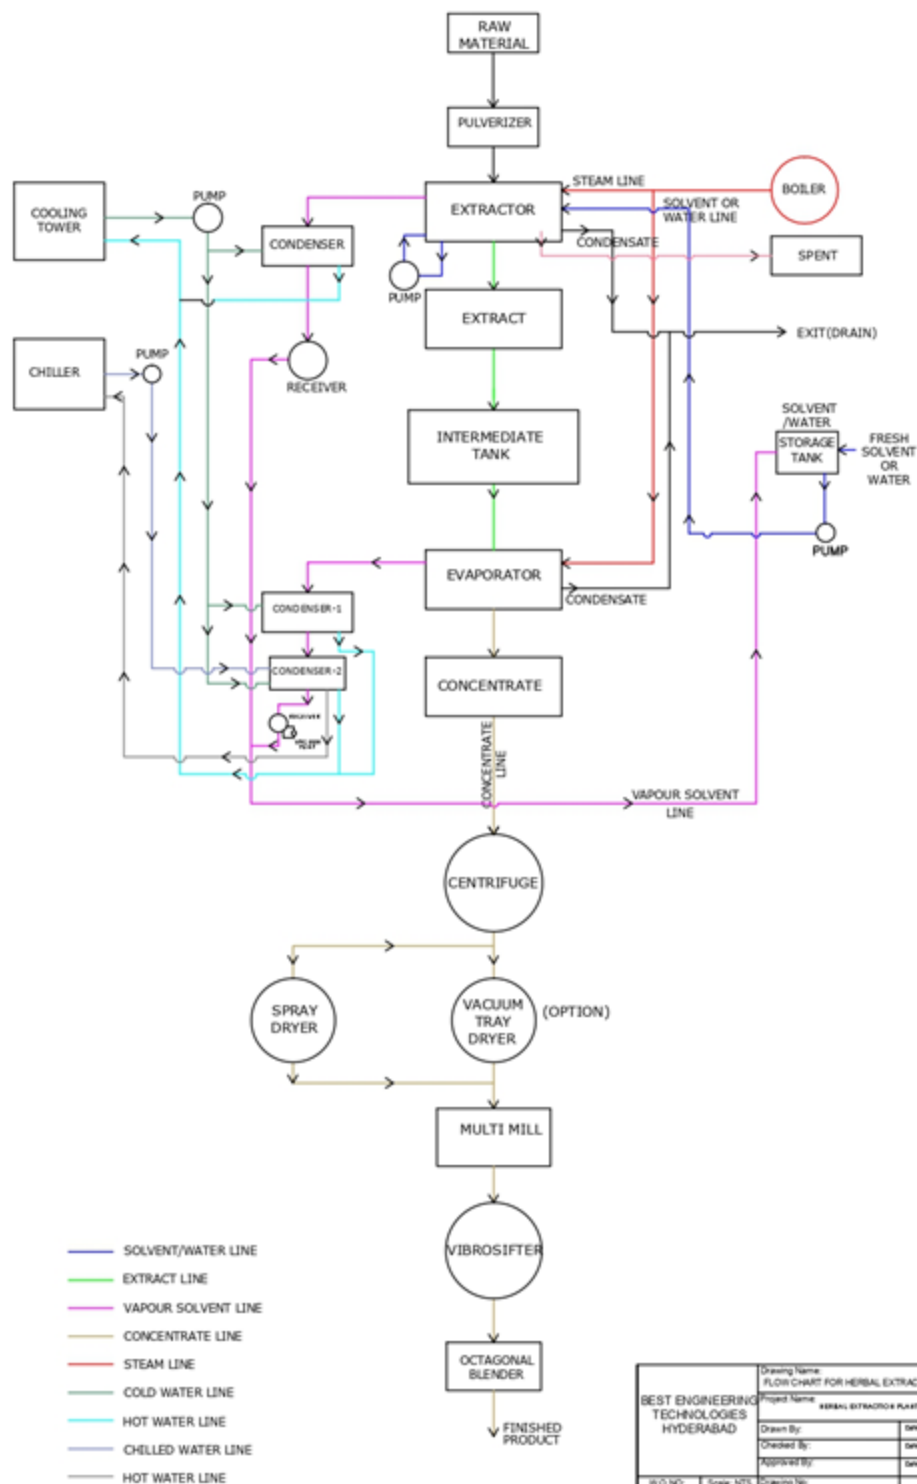

Drawing Name: FLOW CHART FOR HERBAL EXTRACTION PLANT	
Project Name: HERBAL EXTRACTION PLANT	
W.O. NO.:	Scale: NTS
Drawing No.:	